


STANDARD FEATURES

VINYL/CEDAR/PINE SIDING OPTIONS
 ALUMINUM WINDOWS W/SCREENS
 ALUMINUM DRIP EDGE ON ALL SIDES
 LOCKING DOOR HANDLE
 FULL 1-3/4" THICK FIBERGLASS DOORS
 DOUBLE 2x DOOR HEADERS W/ JACK STUDS
 ALL PVC TRIM (VINYL SIDED ONLY)
 6' 4 1/2" STANDARD WALL HEIGHT
 ALL FLOORS 10' IN WIDTH (10'x12', 10'x14')
 HAVE RIM JOIST AT 6' 1/4' SEAM
 ALL FLOORS 12' IN WIDTH WITH A DOUBLE
 JOIST AT THE 6' SEAM
 ALL FLOORS WIDER WILL BE SEAMED AT 8'

SCREENED GABLE VENTS
 FIBERGLASS ROOF SHINGLES
 ROOFING NAILS (NOT STAPLES)
 2x6 LOAD RATED ROOF TRUSSES
 3/4" CPC PLYWOOD FLOORING
 INTERLOCKING DOUBLE TOP PLATES
 DOUBLE CENTER FLOOR BEAM (10' AND WIDER ONLY)
 2x6 PT FLOOR FRAMING @ 16" O.C.
 GALVANIZED 1 1/4" ROOFING NAILS
 SIMPSON H2.5 A 6" HURRICANE CLIPS
 8"x16" CEMENT BLOCKING @ 8' O.C. AND ALL CORNERS
 TRUSS LOADING SPECIFICATIONS AND DRAWINGS
 AVAILABLE UPON REQUEST

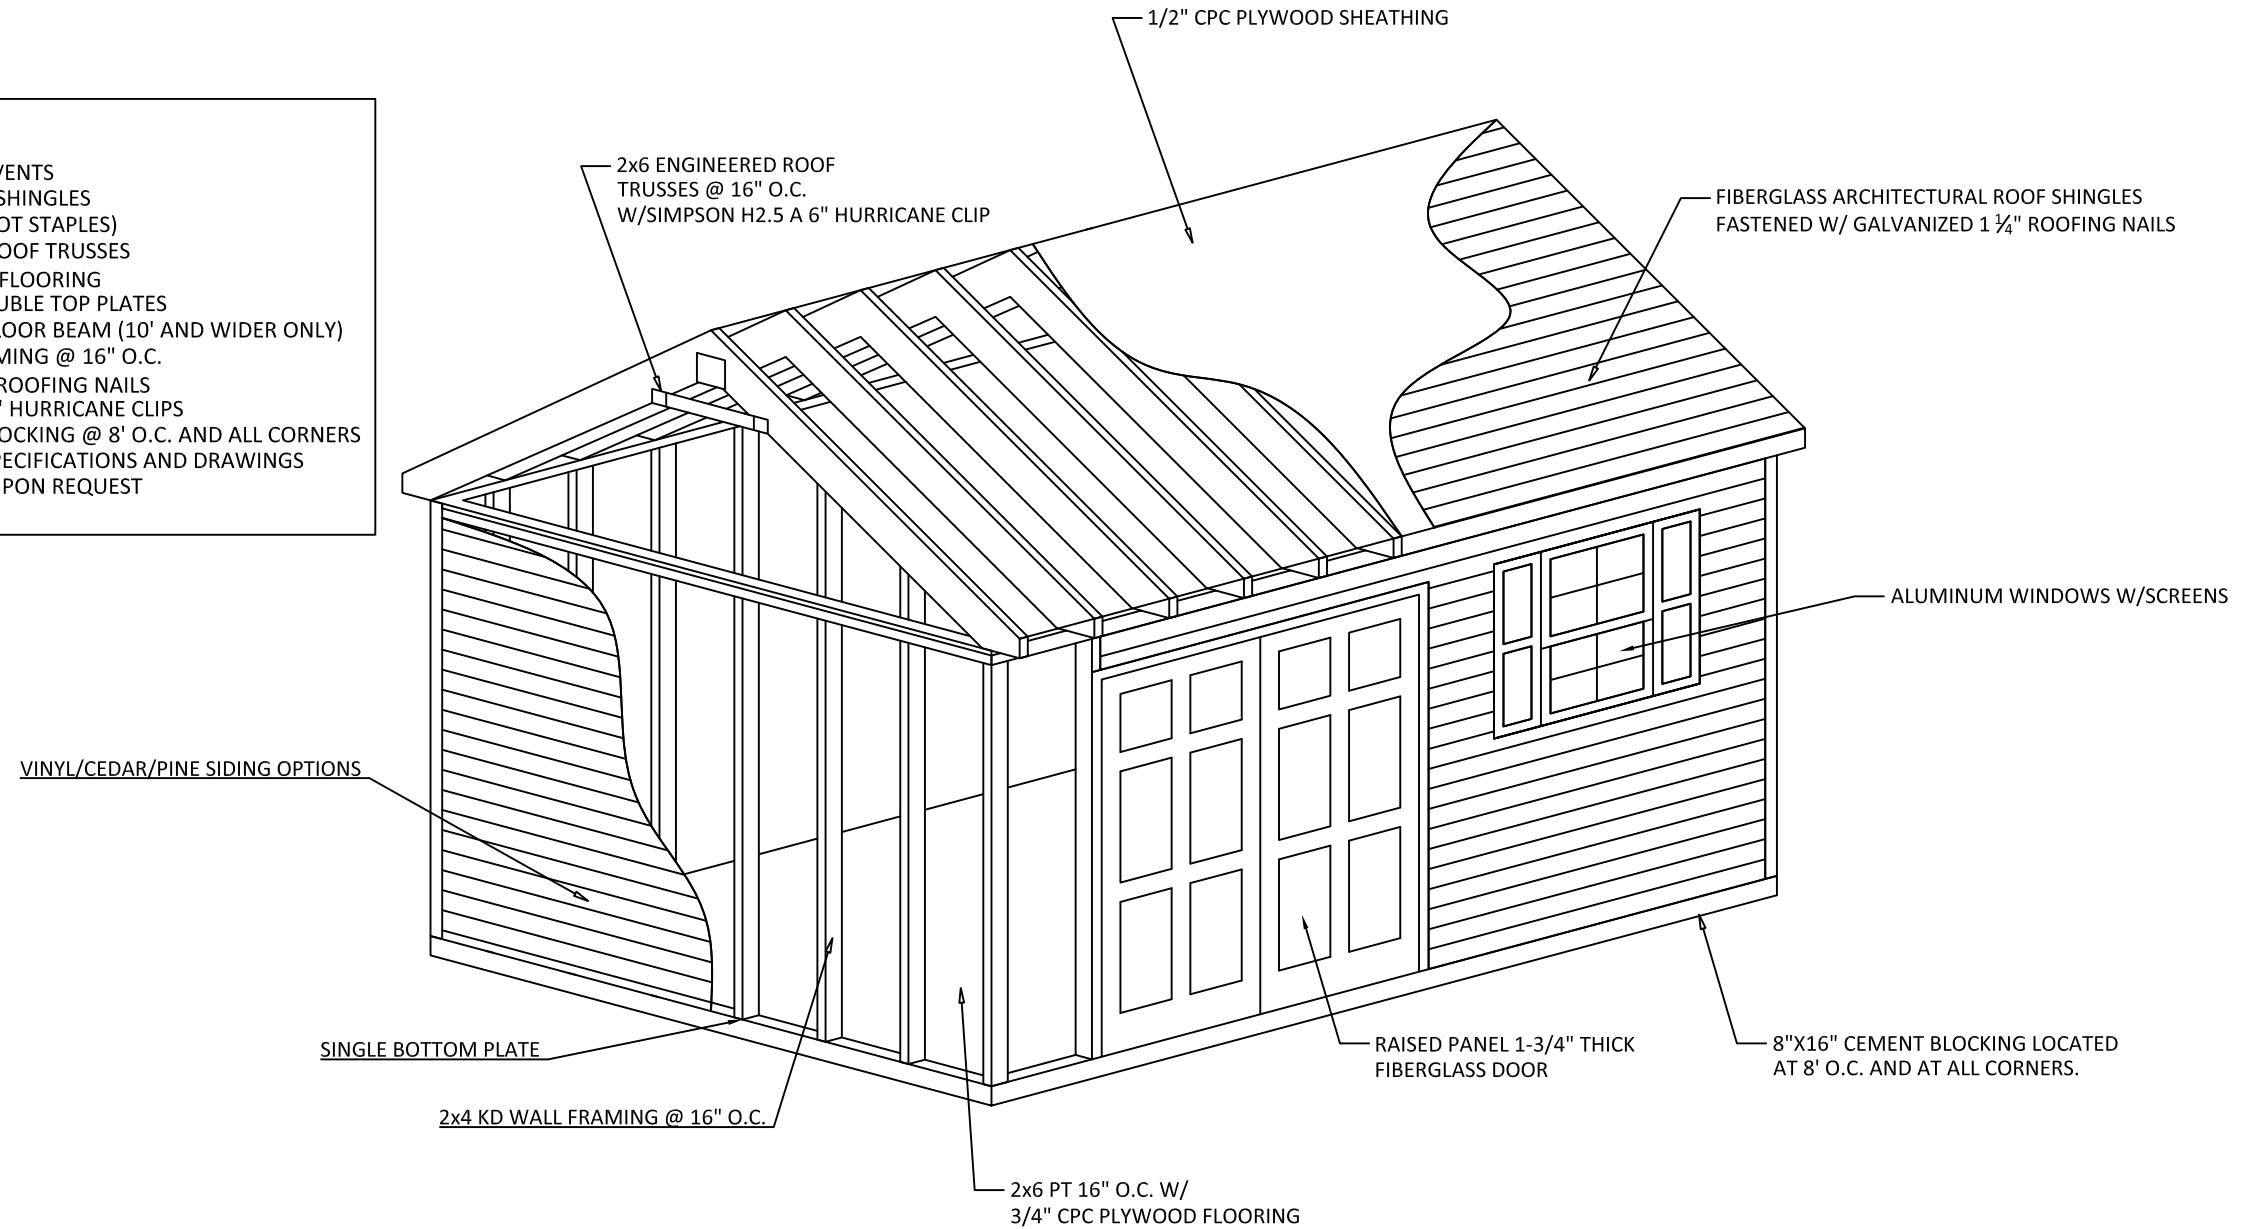

GREGSAK ENGINEERING, INC.




CIVIL AND STRUCTURAL
 ENGINEERS
 P.O. BOX 271
 CHESTER, NEW HAMPSHIRE 03036
 PH: (603) 887-6979
 FAX: (603) 887-6636
 www.gregsak.com

ISOMETRIC VIEW
 POST WOODWORKING TYPICAL SHED DESIGN
 163 KINGSTON ROAD
 DANVILLE NH

PREPARED FOR:
 POST WOODWORKING, INC.
 163 KINGSTON ROAD
 DANVILLE, NH 03819
 (866) 794-7433

Scale: NTS
 APRIL 18, 2016

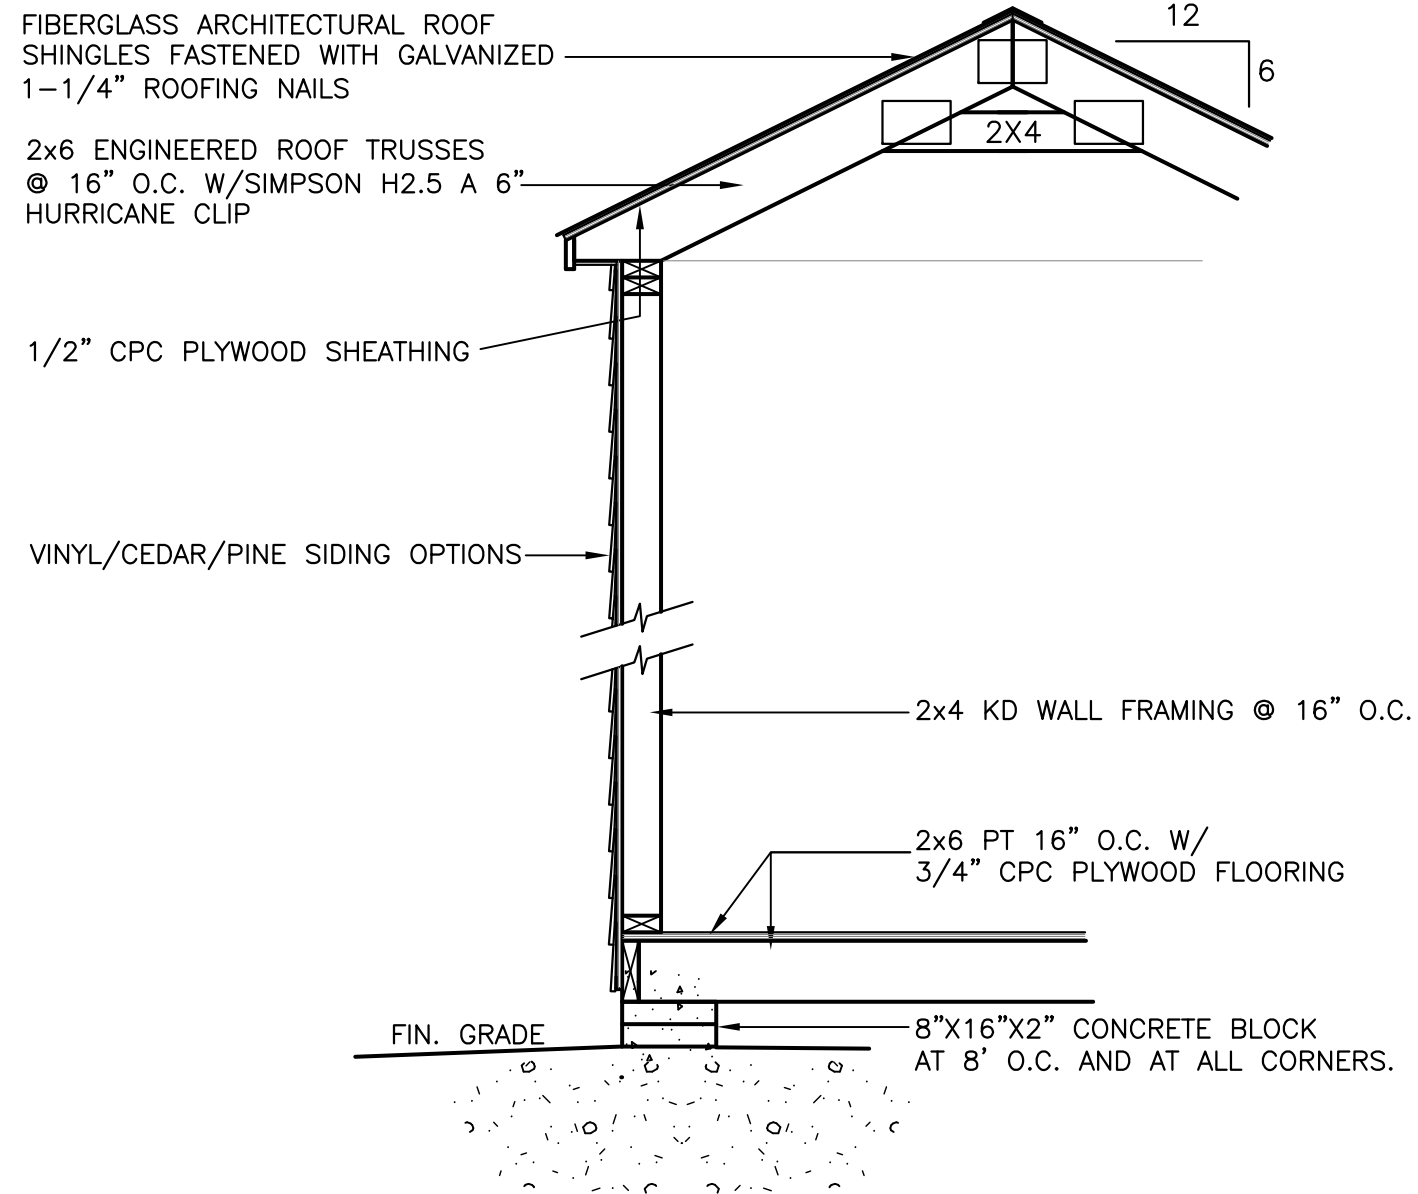

GREGSAK ENGINEERING, INC.



CIVIL AND STRUCTURAL ENGINEERS
P.O. BOX 271
CHESTER, NEW HAMPSHIRE 03036
PH: (603) 887-6979
FAX: (603) 887-6636
www.gregsak.com

WALL SECTION
POST WOODWORKING TYPICAL SHED DESIGN
163 KINGSTON ROAD
DANVILLE NH

PREPARED FOR:
POST WOODWORKING, INC.
163 KINGSTON ROAD
DANVILLE, NH 03819
(866) 794-7433

Scale: 3/4"=1'-0"



APRIL 18, 2016